


	Sabbia vagliata
	Sabbia mista
	Riciclati
	Area a verde con alberi

RESIDUI PRODOTTI CON CONTINUITA'

Fanghi CER 190814  
 Ferro CER 191202 (in cassoni)  
 Assimilabili CER 191212 (in cassoni)  
 Sabbia CER 191209

①  
 ②  
 ③  
 ④

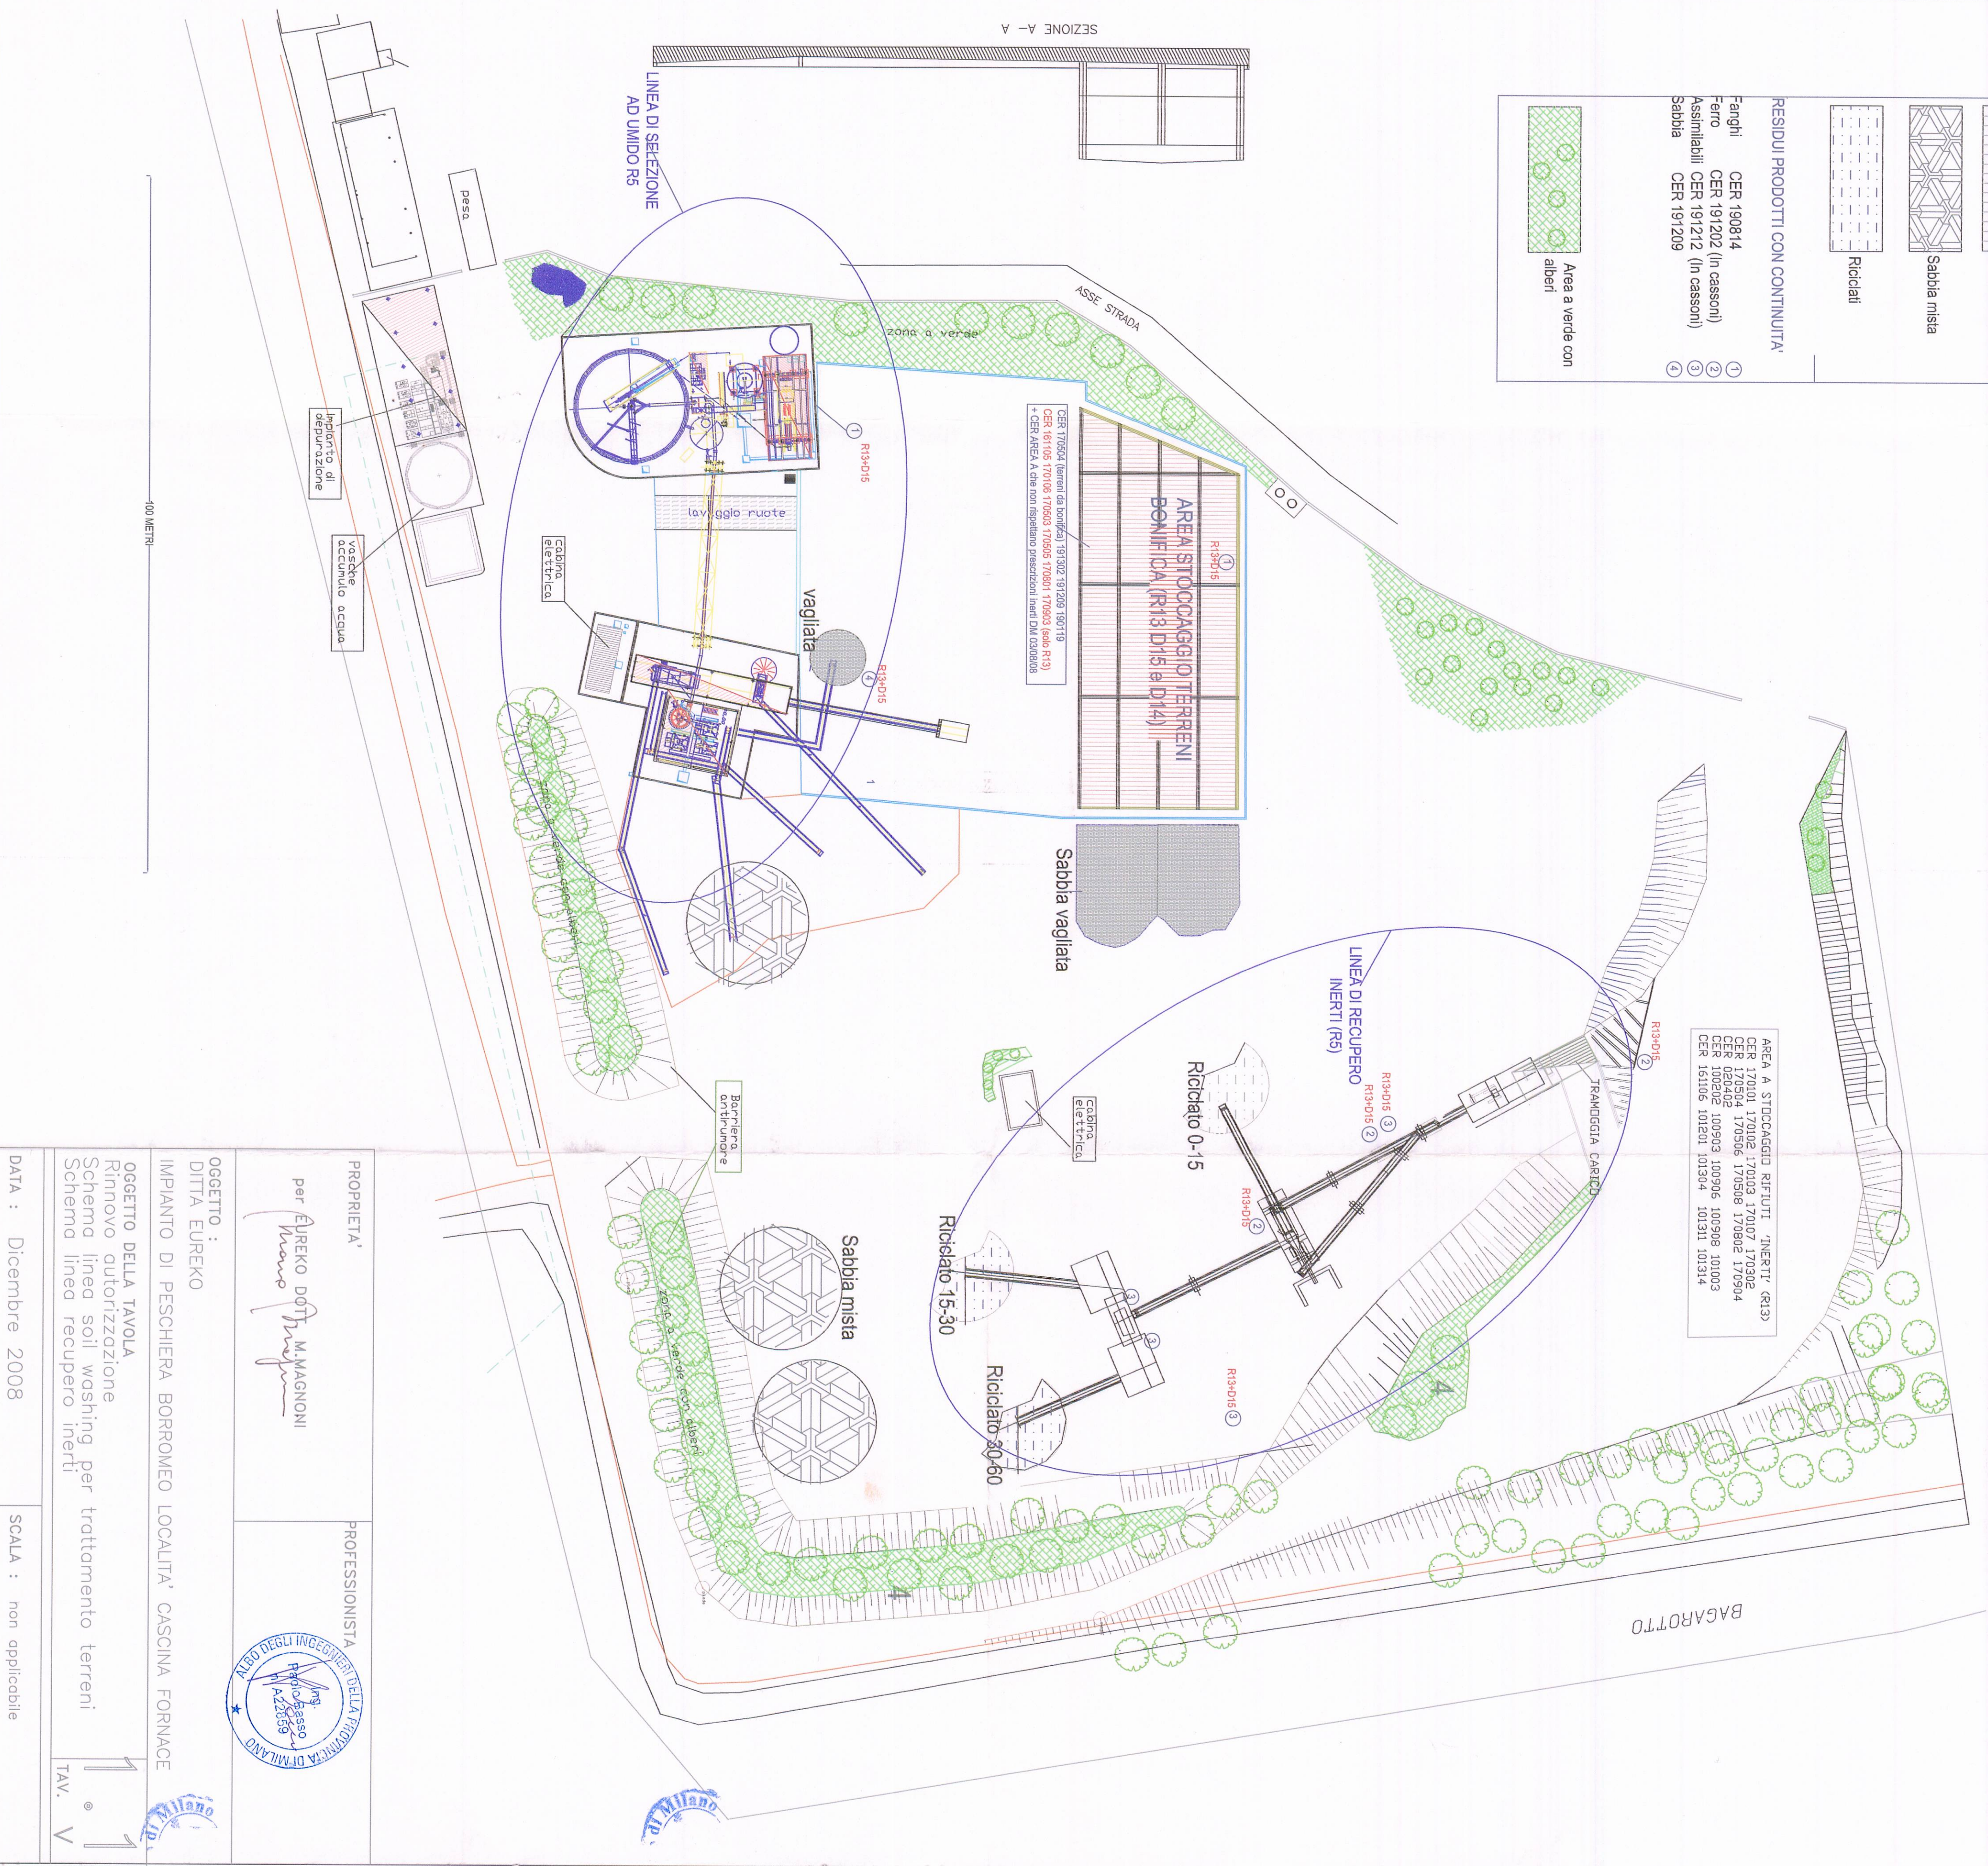

AREA A STOCCAGGIO RIFIUTI 'INERTI' (R13)

CER 170101 170102 170103 170107 170302  
 CER 170504 170506 170508 170802 170904  
 CER 170402 100903 100906 100908 101003  
 CER 101002 101201 101304 101311 101314  
 CER 151106 101201 101304 101311 101314

CER 170504 (terreni da bonifica) 191302 191209 190719  
 CER 161105 170106 170503 170505 170801 170903 (solo R13)  
 + CER AREA A che non rispettano prescrizioni Inerti DM 04/06/08

PROPRIETA' per **EUREKO DOT. M. MAGNONI**

PROFESSIONISTA **ALDO DEGLI INGEGNERI DELLA PROVINCIA DI MILANO**

OGGETTO : DITTA EUREKO

IMPIANTO DI PESCHIERA BORROMEO LOCALITA' CASCINA FORNACE

OGGETTO DELLA TAVOLA  
 Rinnovo autorizzazione  
 Schema linea soil washing per trattamento terreni  
 Schema linea recupero inerti

DATA : Dicembre 2008

SCALA : non applicabile

100 METRI

